


| F.H.W.A.<br>REGION NO. | STATE | FED. AID<br>PROJ. NO. | SHEET<br>NO. | TOTAL<br>SHEETS |
|------------------------|-------|-----------------------|--------------|-----------------|
| 3                      | MD.   |                       |              |                 |

**GENERAL NOTES:**

- "D.O." INDICATES A DELAY-OUTPUT LOOP DETECTOR.
- REVISION "C" IS A MODIFICATION TO WORK COMPLETED UNDER CONTRACT NO. F-208-709-014, DATED 12/1/94.
- THE ORIGINAL T.S. 1528 IS ON FILE.
- U.S. 15 RUNS IN A NORTH-SOUTH DIRECTION.
- ALL PAVEMENT MARKINGS ARE PROPOSED AND UNLESS OTHERWISE NOTED, ARE TO BE INSTALLED BY OTHERS IN ACCORDANCE WITH S.H.A. STANDARDS.
- PAVEMENT MARKINGS ARE NOT TO BE INSTALLED UNTIL LOOP DETECTORS AND CONDUIT INSTALLATIONS ARE COMPLETED.
- THE CONTRACTOR SHALL CONFIRM THE LOCATION OF ALL PROPOSED GEOMETRICS PRIOR TO INSTALLING THE SIGNAL EQUIPMENT.
- ADVANCE SIGNS (NUMBERS 24 & 25) WILL BE PLACED IN THE FIELD BY THE DISTRICT TRAFFIC ENGINEER.
- FOR THE CABINET PAD DETAIL, SEE DETAIL NO. 1.

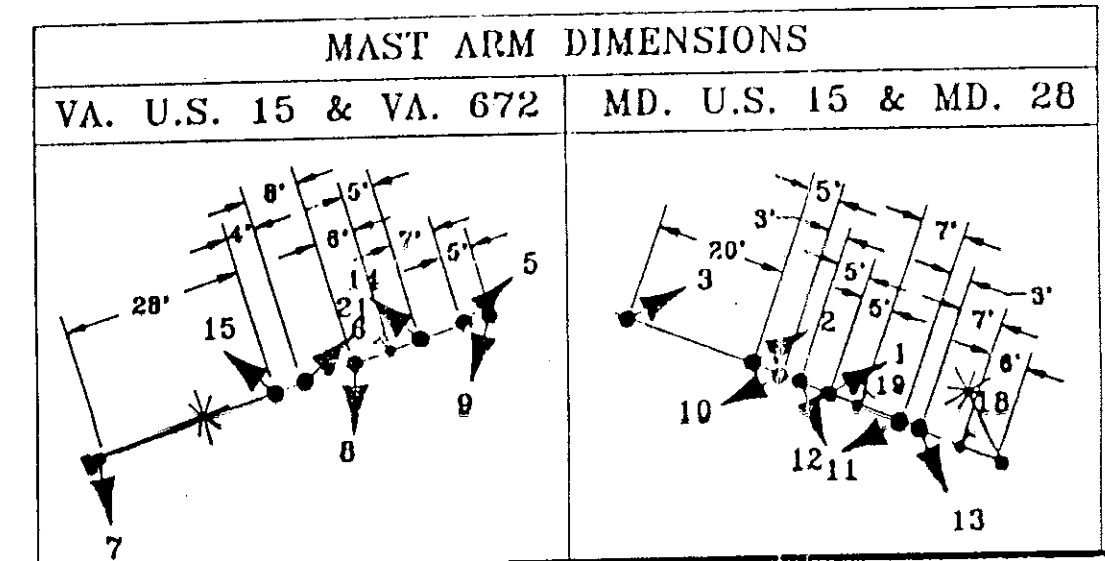

**UTILITY LEGEND**

|   |                  |
|---|------------------|
| G | GAS MAIN         |
| W | WATER MAIN       |
| S | SEWER MAIN       |
| E | ELECTRIC CABLES  |
| A | AERIAL CABLES    |
| T | TELEPHONE CABLES |

|  |  |  |  |
|--|--|--|--|
| <b>REVISIONS</b>   |  | <b>APPROVALS</b>   |  |
|  |  | CHIEF, SIGNAL DESIGN SECTION                             |  |
|  |  | ASST. DISTRICT ENGINEER, TRAFFIC                         |  |
|  |  | CHIEF, TRAFFIC ENGINEERING DESIGN DIVISION               |  |
|  |  | DIRECTOR, OFFICE OF TRAFFIC & SAFETY                     |  |
| MDOT - STATE HIGHWAY ADMINISTRATION<br>Office of Traffic & Safety<br>TRAFFIC ENGINEERING DESIGN DIVISION SIGNAL # 1000500.16 |  |  |  |
| DRAWN BY: William Malcolm  |  | U.S. 15 OVER THE POTOMAC RIVER AT MARYLAND-VIRGINIA LINE |  |
| DES. BY: Gene Simmers  |  |  |  |
| CHK. BY: [Signature]   |  | COUNTY: <b>FREDERICK</b>                                 |  |
| DATE: 02/95  |  | F.A.P. NO.   |  |
| SCALE: 1" = 30'  |  | S.H.A. NO. F-208-709-014                                 |  |
|  |  | TS/STD. NO. TS-1528 (C)                                  |  |
|  |  | SHEET NO. 1 OF 1   |  |